

Veranstaltung/Event:  
**Kesselhaus**  
Planungsraster

Planinhalt/Content:

Raum/Room:

VA-Datum/Date:

Planungsstand/Status:  
21.08.2025

Gezeichnet/drawn by:  
**MWM AM**


Geändert/changed by:

Maßstab/Scale:  
1:200@ DIN A3

Datei-Name/File-Name:

Druckdatum/printed:  
21.08.2025 09:11:04

Notizen/Notes:  
Planungsraster 100 X 100cm

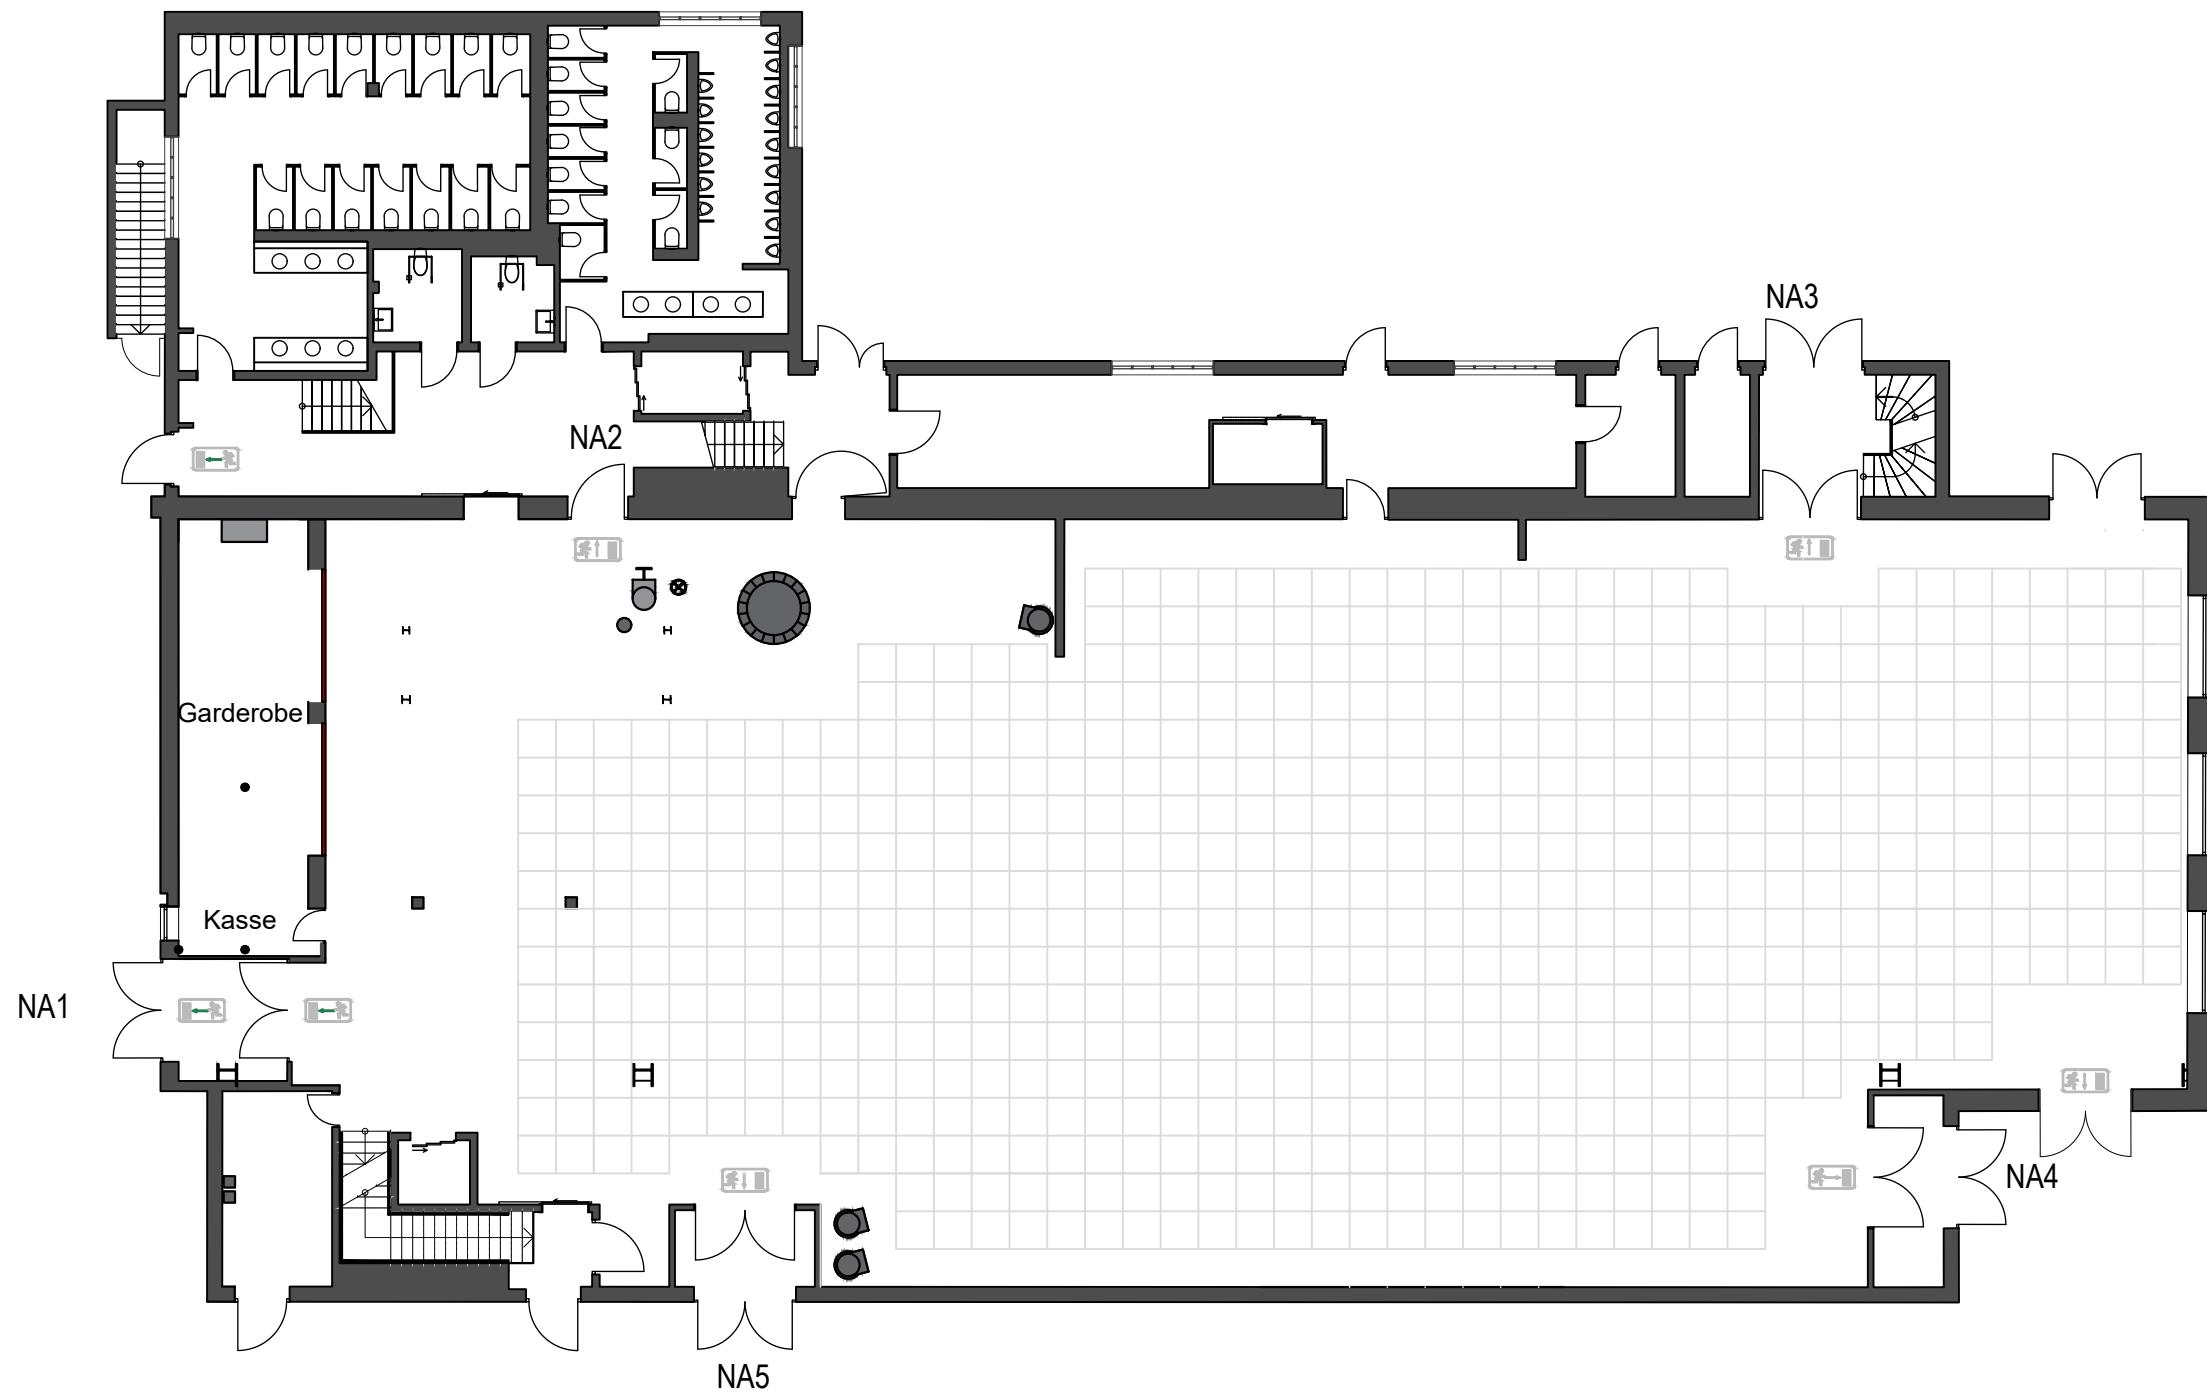

Anmerkungen Branddirektion  
Unterschrift/Stempel:

MOTORWORLD München  
Am Ausbesserungswerk 8  
80939 München

Die Weitergabe von Plänen an Dritte ist nur mit schriftlicher  
Genehmigung gestattet. // Alle Angaben ohne Gewähr!  
Alle Maße sind eigenverantwortlich vor Ort zu prüfen!

The reproduction, distribution and utilization of this document to others  
without explicit authorization is prohibited.  
No responsibility is taken for the correctness of this information.  
Measures are to be verified on-site before setup.

Veranstaltung/Event:  
**Kesselhaus**  
1.OG

Planinhalt/Content:

Raum/Room:  
Raum

VA-Datum/Date:

Planungsstand/Status:  
21.08.2025

Gezeichnet/drawn by:  
MWM AM

Geändert/changed by:

Maßstab/Scale:  
1:200 @ DIN A3

Datei-Name/File-Name:

Druckdatum/printed:  
21.08.2025 14:29:36

Notizen/Notes:

Anmerkungen Branddirektion  
Unterschrift/Stempel:

